


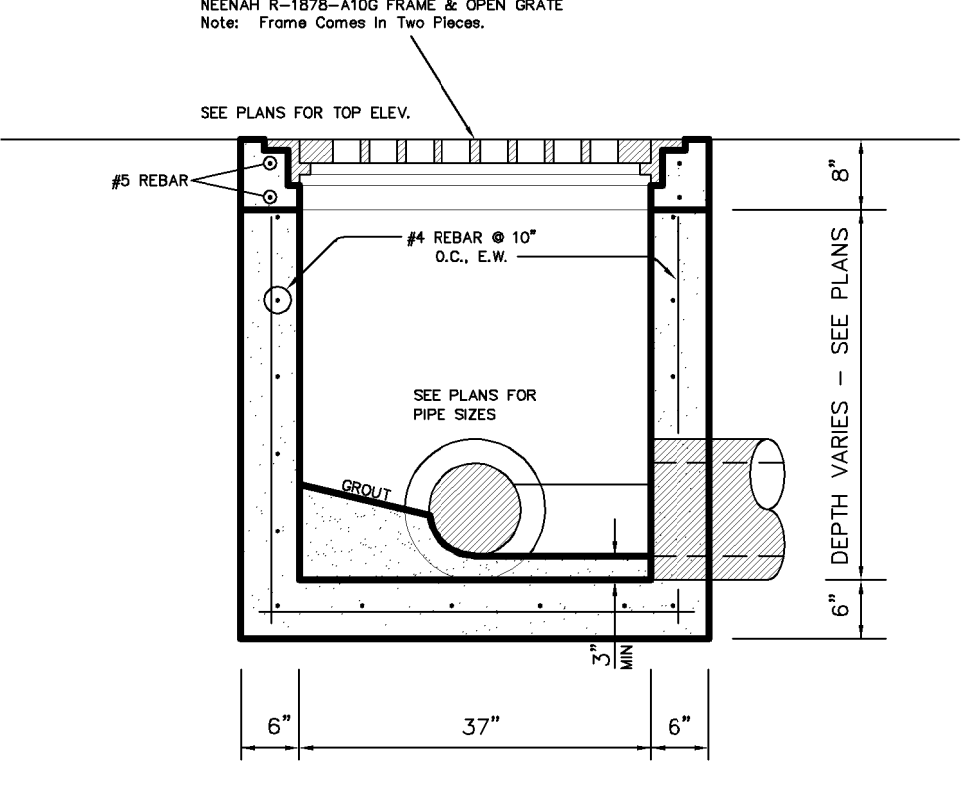
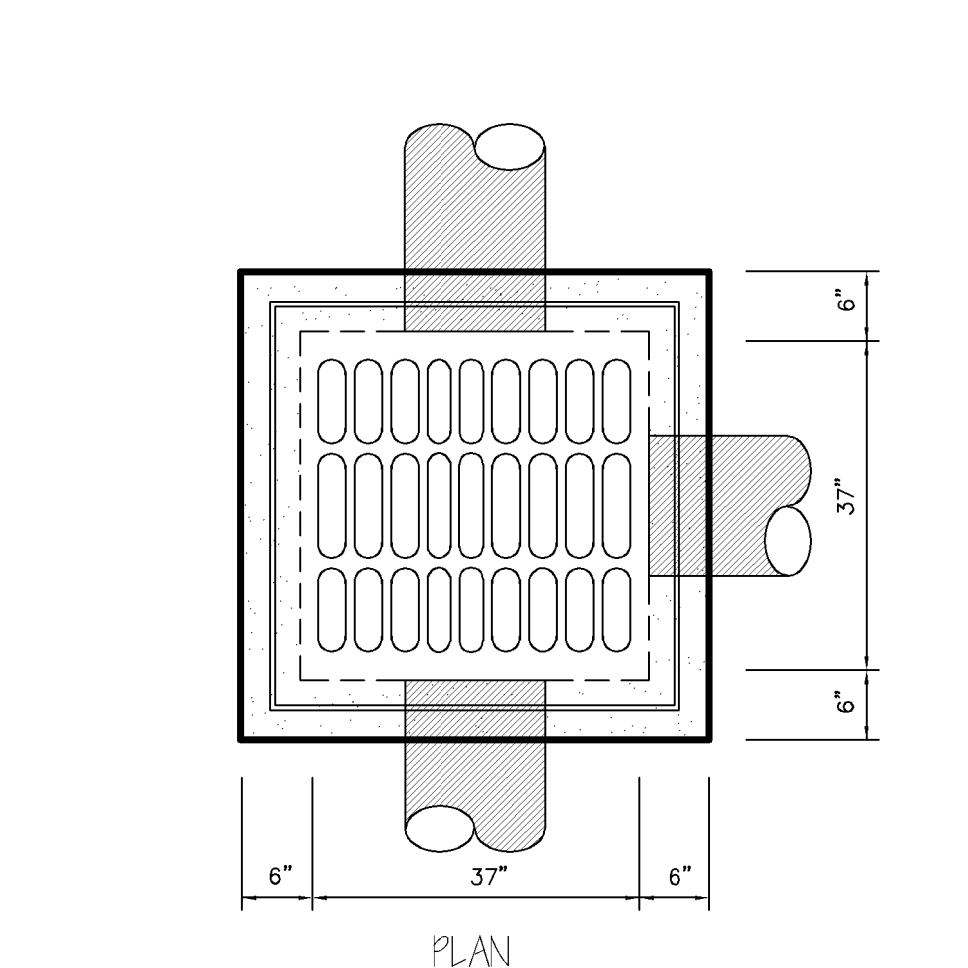
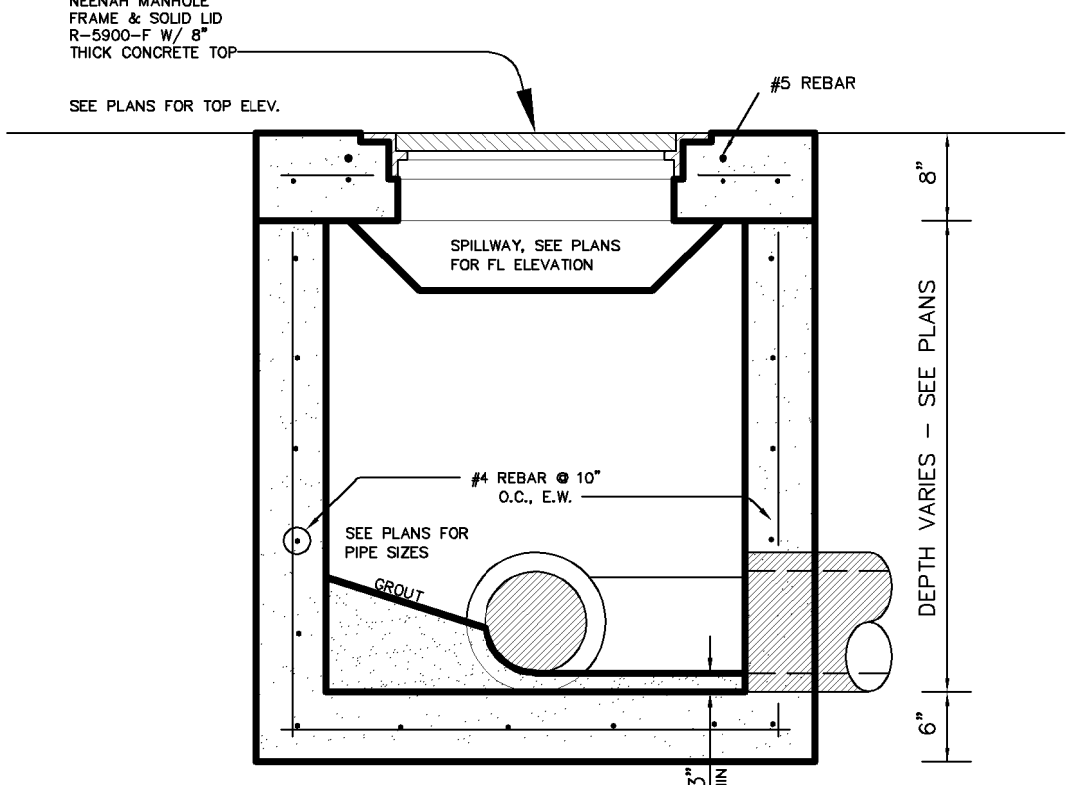


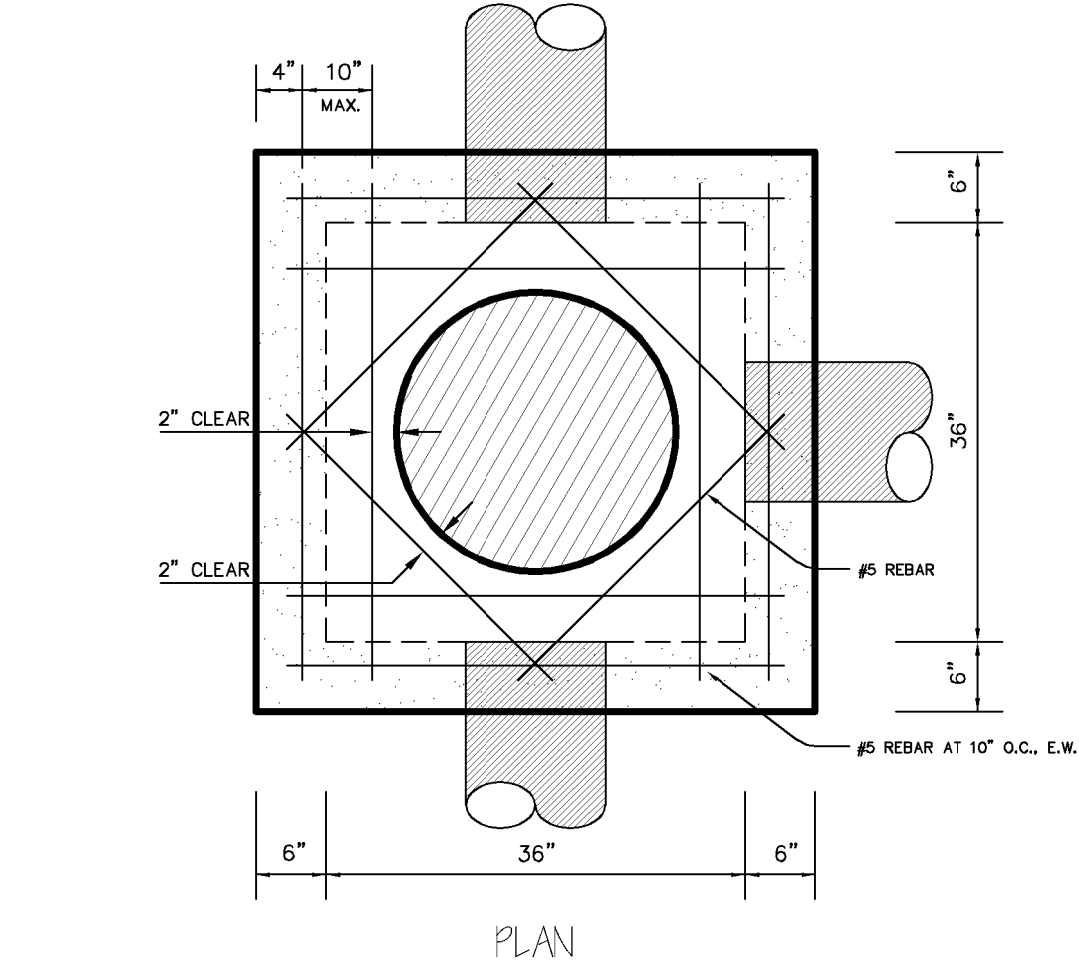

TYPE "G" DROP INLET

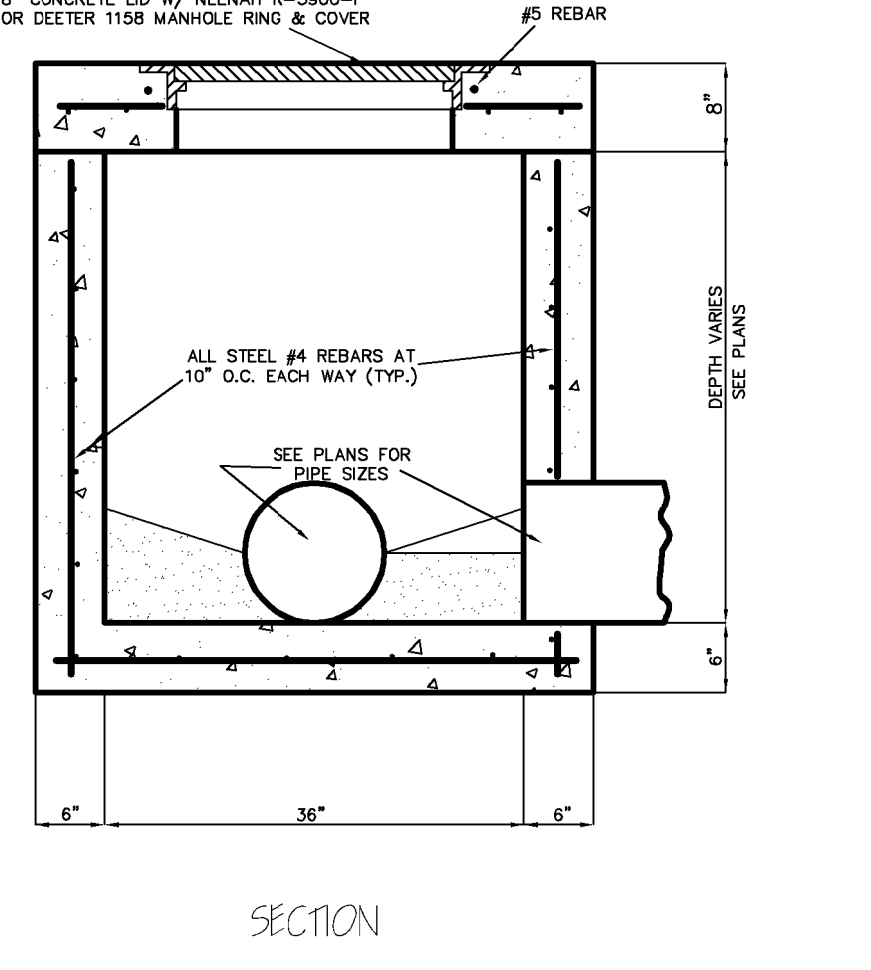

TYPE "E" DROP INLET

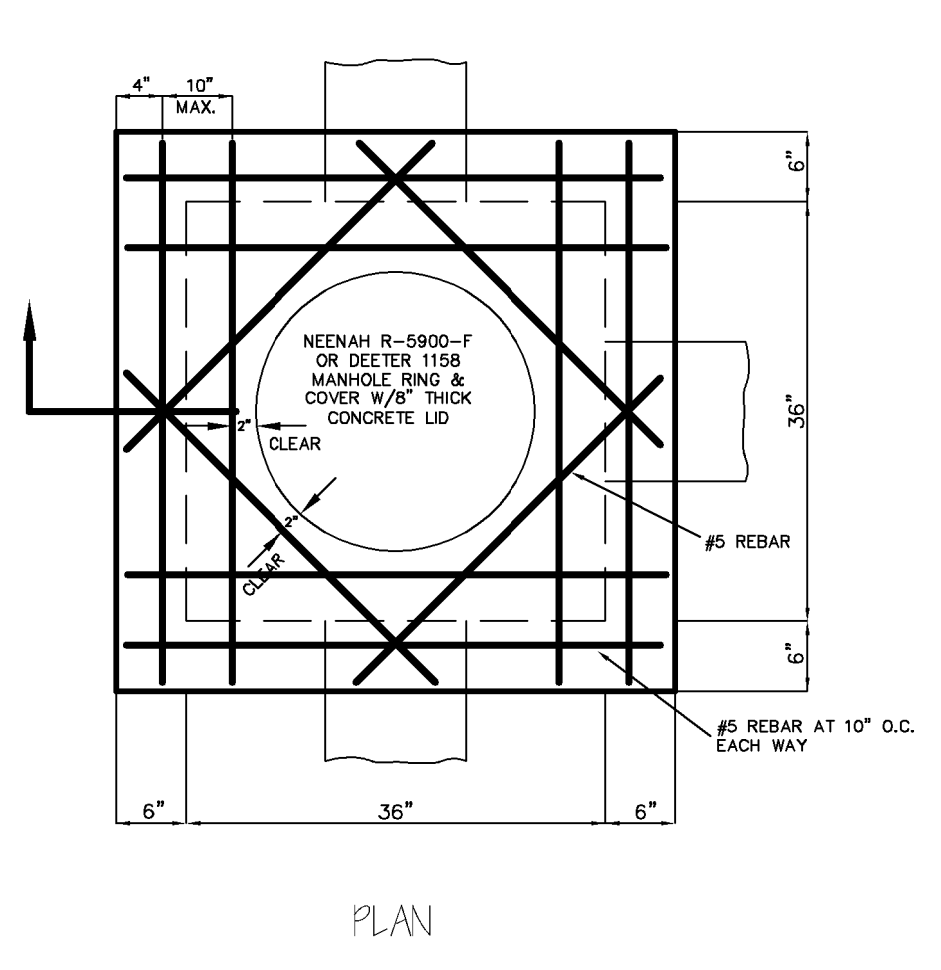

JUNCTION BOX

WATERS ENGINEERING, INC. MISSOURI STATE CERTIFICATE OF AUTHORITY Civil Engineering and Land Surveying 908 S. Kingshighway - P. O. Box 567 Sikeston, Missouri 63801 PHONE (573) 471-5680 FAX (573) 471-5689 Web Site: http://www.waterseng.com Email: main@waterseng.com	
BMU COLEMAN SUBSTATION DRAINAGE SIKESTON, MISSOURI	
STORM SEWER PLAN	
DATE JULY, 2026	PROJECT NO. 26108
REVISION DATE	DRAWN BY R. GLENN B. SMITH
SHEET NO. 2	SCALE 1" = 30'

JOHN D. CHITTENDEN, PE
MO# F-18826